


USING 75.00' R.O.W.

33

CALLAWAY SUBDIVISION VOL. 45, PG. 55-64, H.C.M.R.

P.O.B. 32 NW COR. LOT 5 BLOCK 4

LEGEND

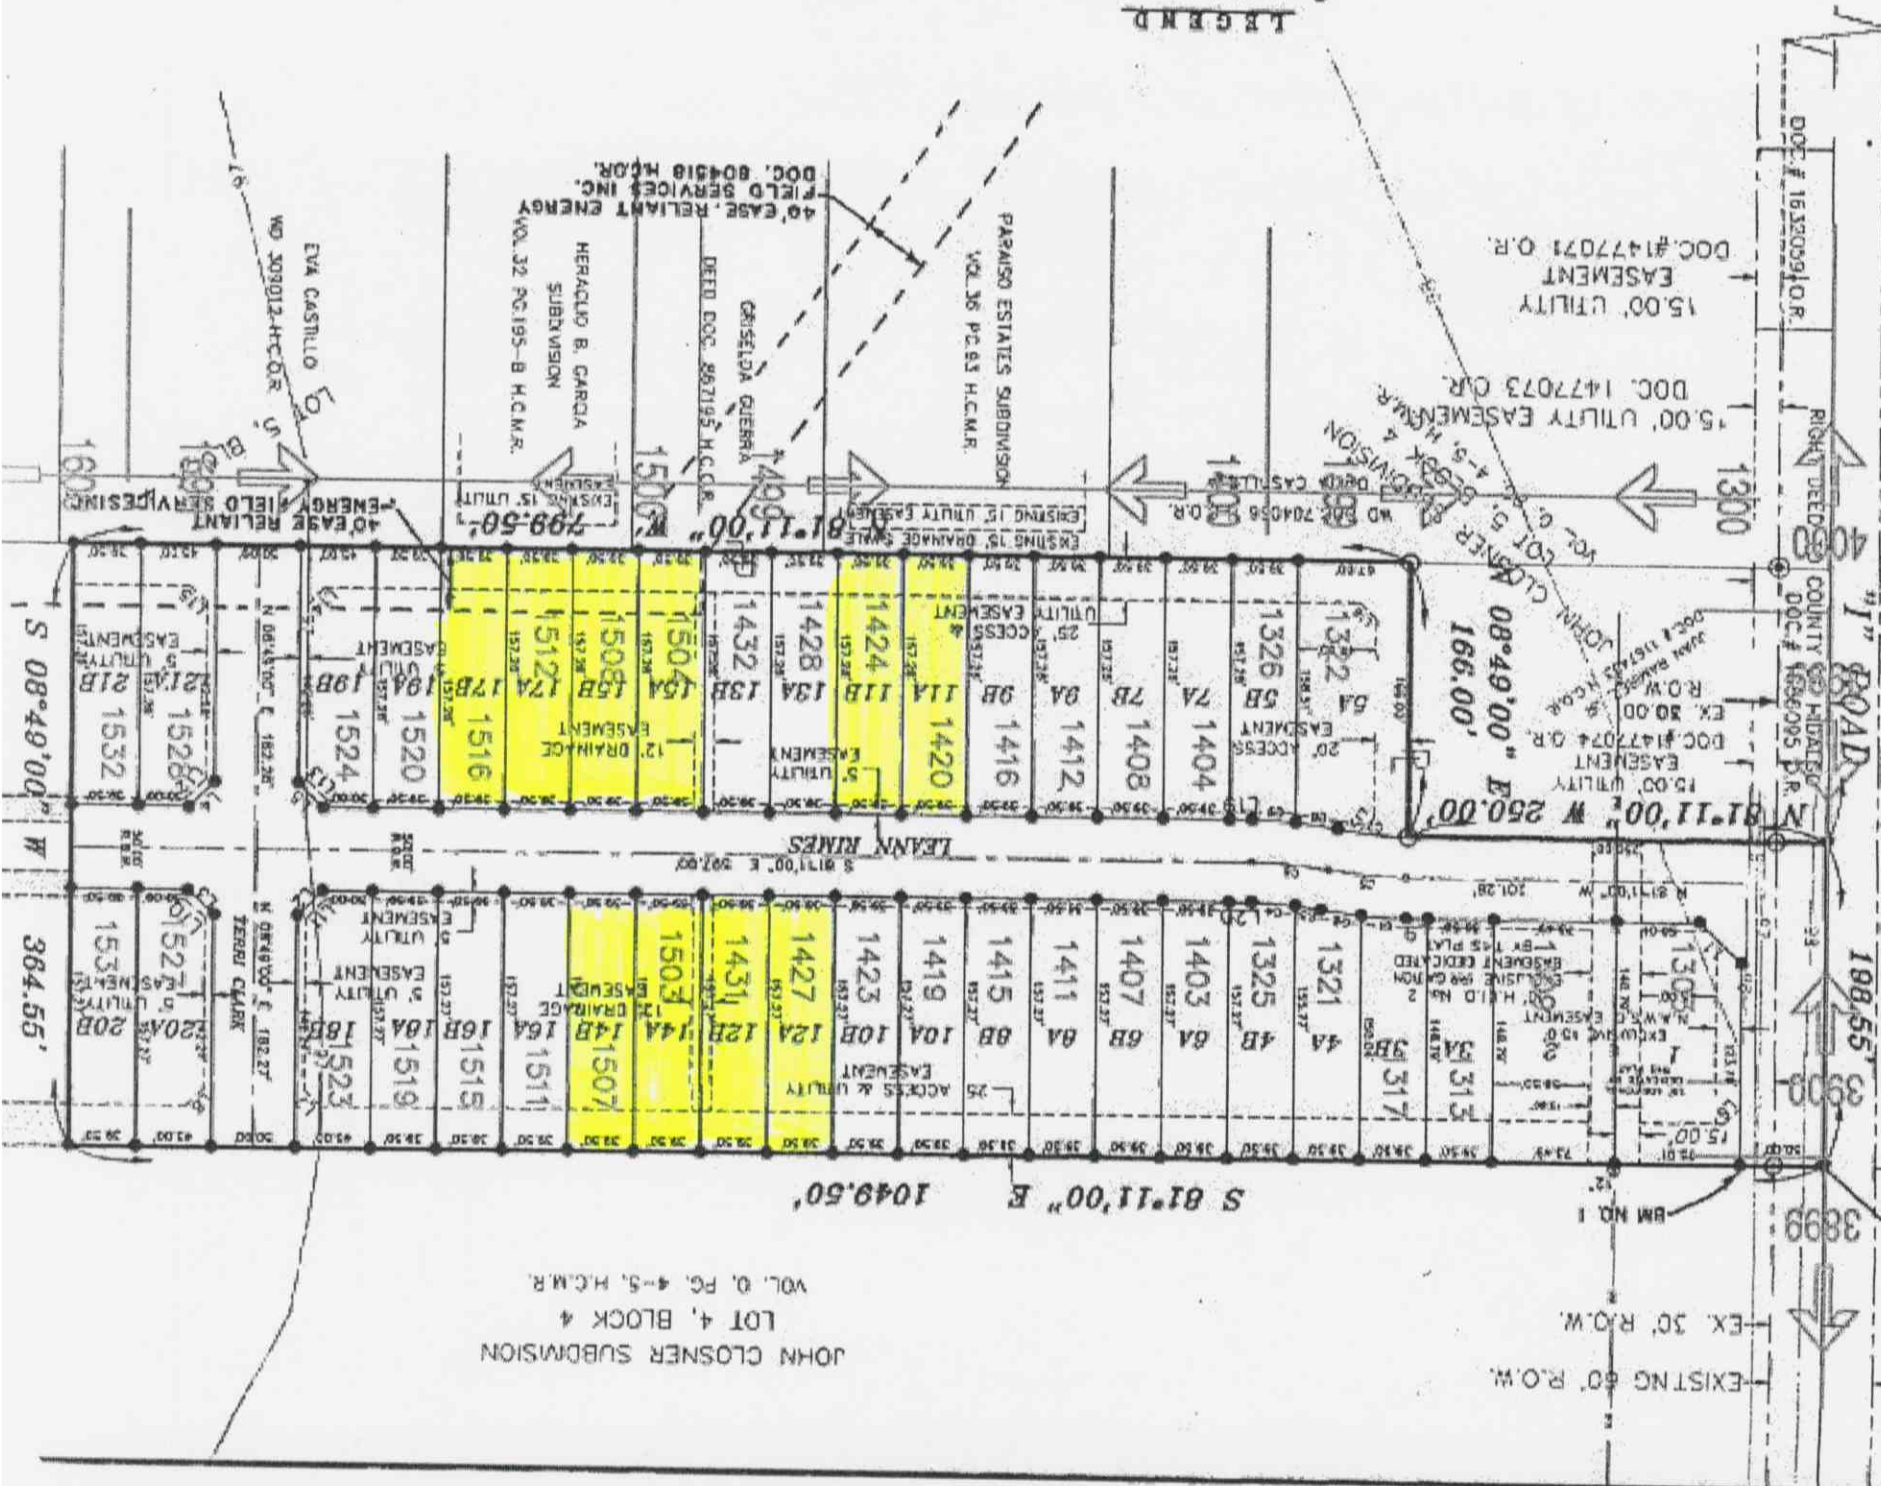

JOHN CLOSER SUBDIVISION LOT 4, BLOCK 4 VOL. 0, PG. 4-5, H.C.M.R.

EXISTING 60' R.O.W. EX. 30' R.O.W.

S 81°11'00" E 1049.50'

N 08°49'00" E 198.55'

N 81°11'00" W 250.00'

08°49'00" E 166.00'

N 81°11'00" W 1300'

15.00' UTILITY EASEMENT DOC. #1477073 O.R.

15.00' UTILITY EASEMENT DOC. #1477071 O.R.


PARADISO ESTATES SUBDIVISION VOL. 36 PG. 63 H.C.M.R.

GRISIELDA QUERRA DEED DOC. #827195 H.C.M.R.

HERACLIO B. GARCIA SUBDIVISION VOL. 32 PG. 195-B H.C.M.R.

EVA CASTILLO LOT 5 WD 209012-H.C.M.R.

S 08°49'00" W 364.55'

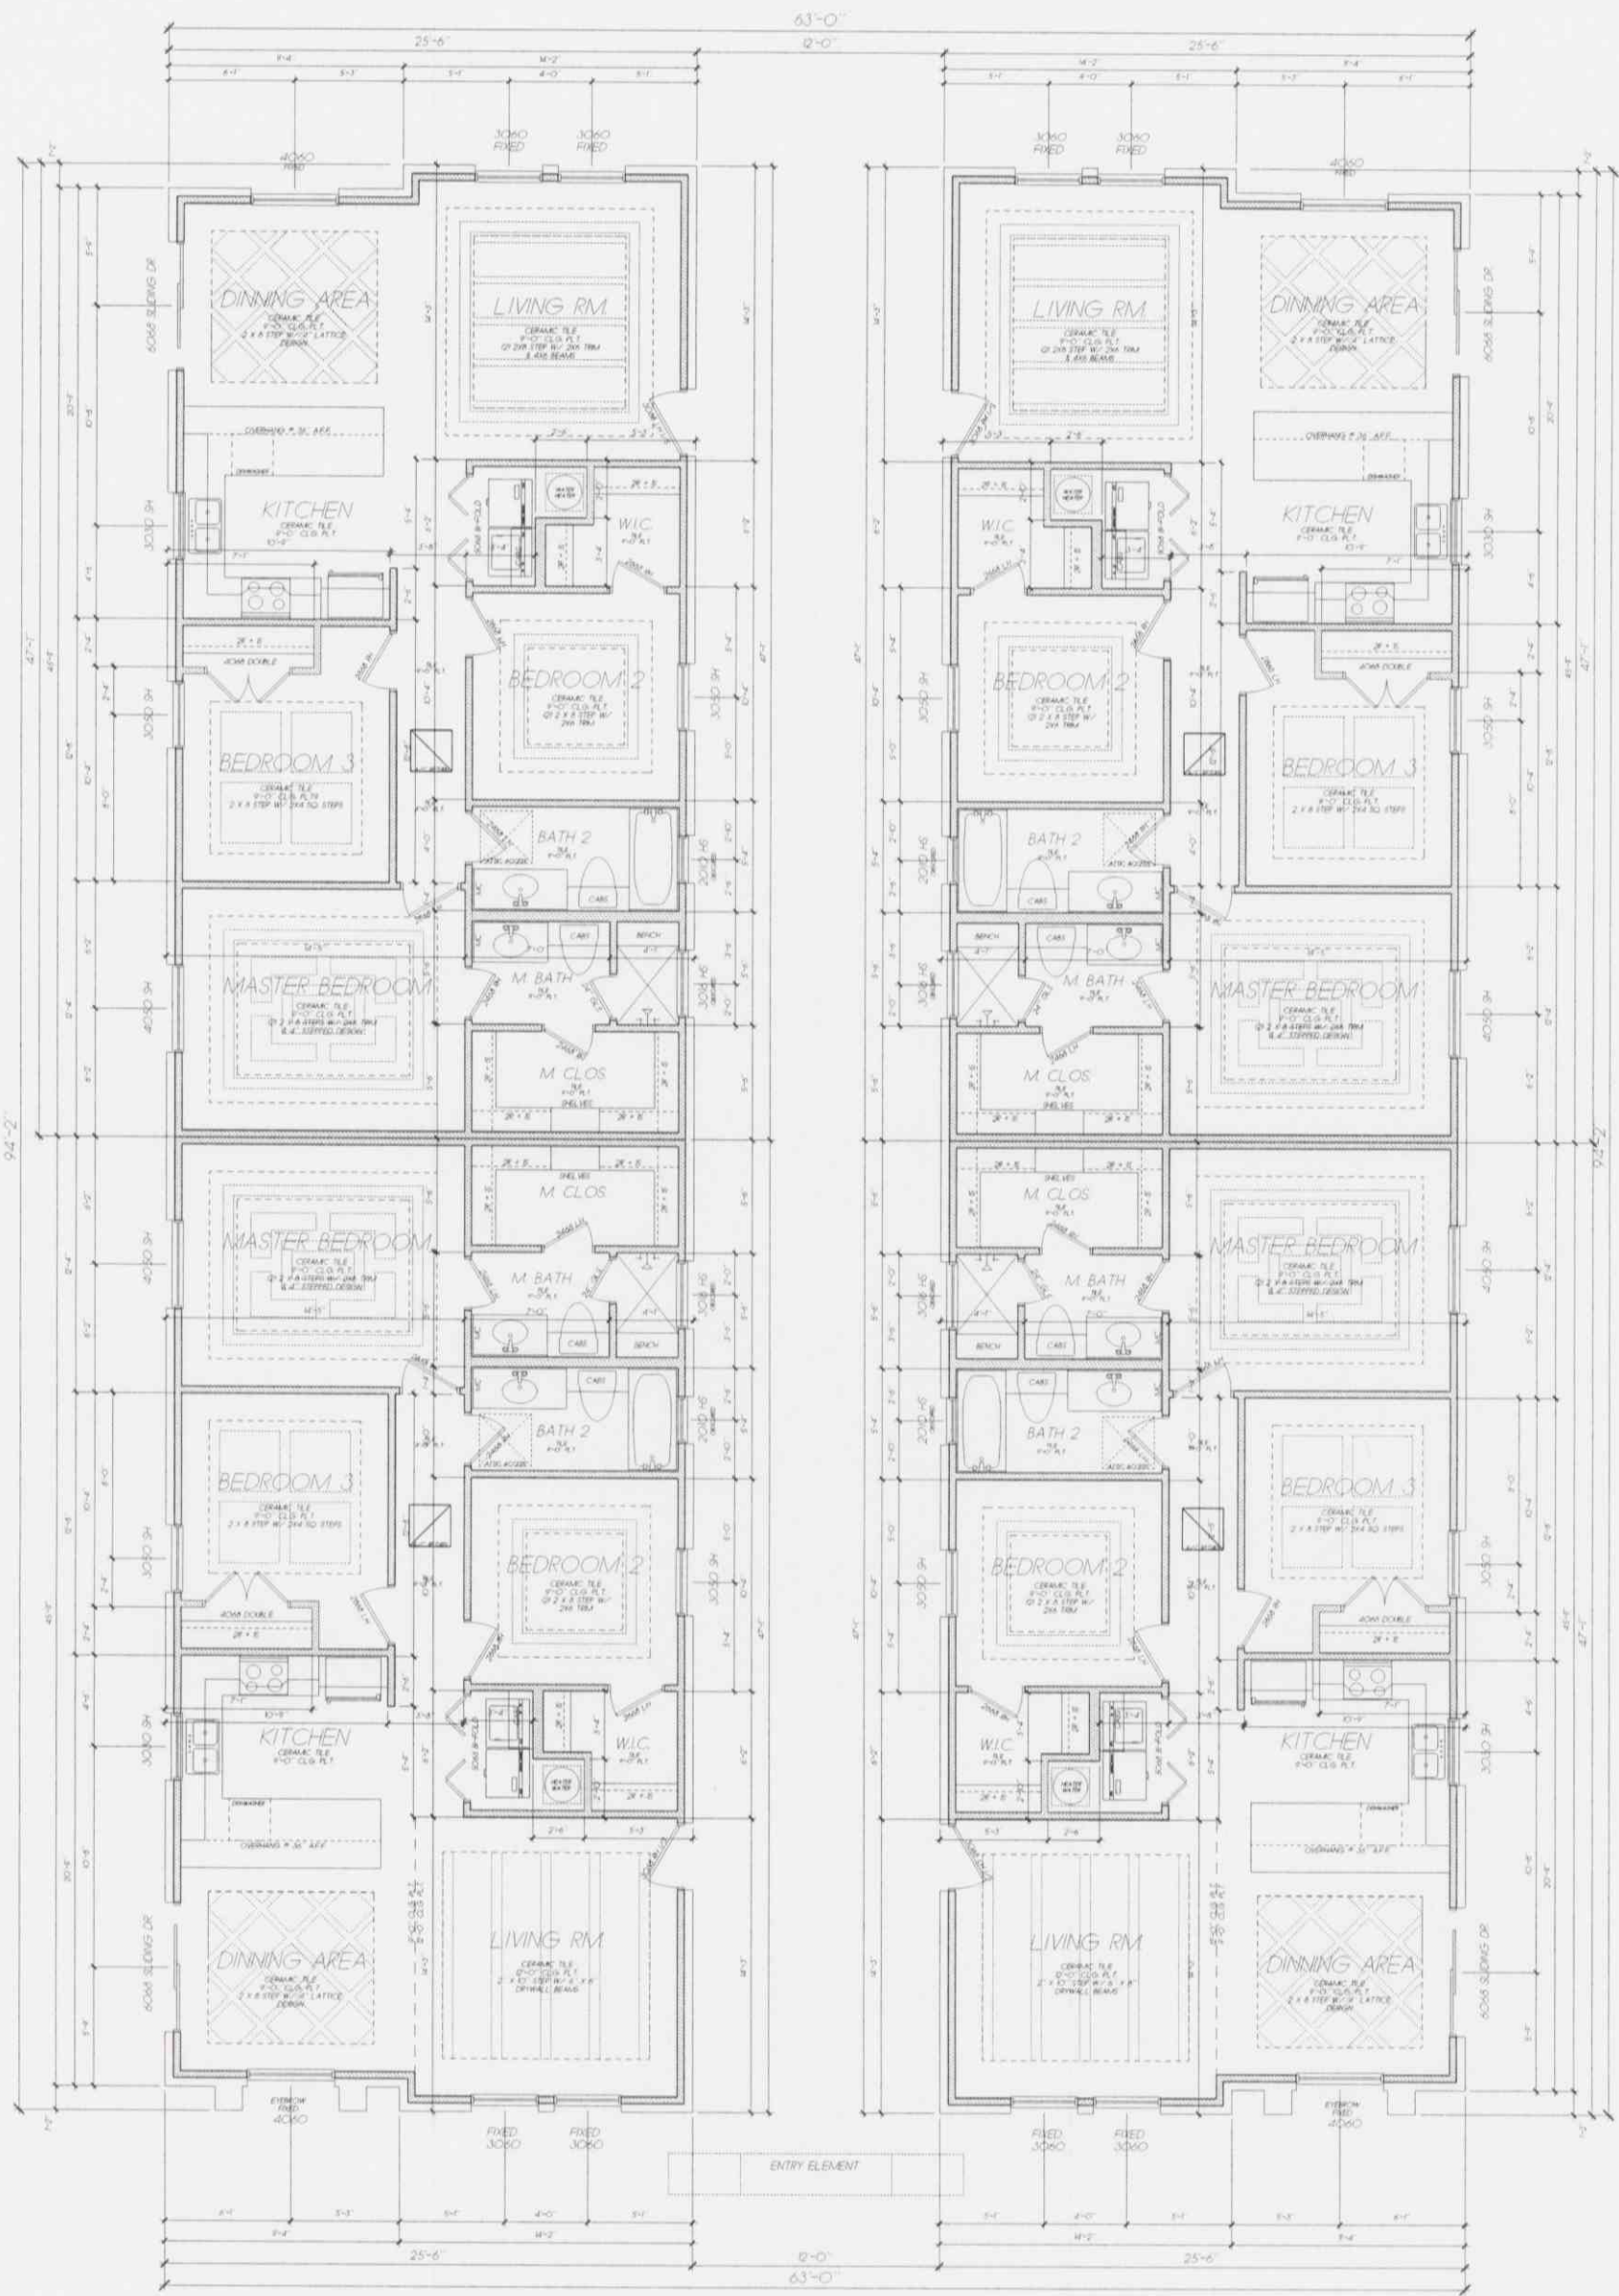

FLOOR PLAN  
SCALE 1/4" = 1'-0"

**CHAPAGROUP**

<b>LOT 15A:</b>	
APT A	1,187 sf
APT B	1,187 sf
<b>TOTAL</b>	<b>2,374 sf</b>
<b>LOT 15B:</b>	
APT A	1,187 sf
APT B	1,187 sf
<b>TOTAL</b>	<b>2,374 sf</b>
<b>PROJECT TOTAL:</b>	
<b>4,748 SF</b>	

